

# Downeast Thunder Farm Stand-up Chicken Coop

Designed by Paul J. Bennett

Downeast Thunder Creations

( <https://www.downeastthunder.com> )

© Copyright 2011, 2017, 2021, all rights reserved

This entire document is under copyright protection with all rights owned by me, Paul J. Bennett.

This document may not be copied, sold, or redistributed by any media in any way without my express written permission and granted license to do so with the following exception:

Schools and institutes of learning, organizations with education & training elements may reprint this document (only in its entirety) and distribute copies among students, providing it is done so at no cost to the student. Under no circumstances may it be sold for any amount of money. Users downloading this document may print a copy for their use, and they may share the download link, however, this document may not be distributed from any other website or social media platform.

I presently publish numerous “how-to” videos on YouTube under two separate YouTube channels:

“Downeast Thunder Creations” is an eclectic mix of subject matter – many projects offer free plans in pdf format.

“Shoestring Shipyard” is exclusively boat project related. Again, there are several free plans offered in pdf format you can download.

Several articles and plans are also available on my website: <https://www.downeastthunder.com/>

My other website is: <https://www.shoestringshipyard.com/>

## Notes:

**1) Please note: THE SIDE WALLS ARE CONSTRUCTED WITH 2x3 KD studs – NOT 2x4s!**


**2) There is NO MATERIALS LIST (you can pull the necessary materials from the plans – or if purchasing materials from a local lumber company, they will often read the plans for you to determine materials).**

**3) These plans are provided as a courtesy - I cannot provide technical support for your project.**

# 4' x 8' Downeast Thunder Farm Chicken Coop

DWG A

Scale: 1/4" = 1"


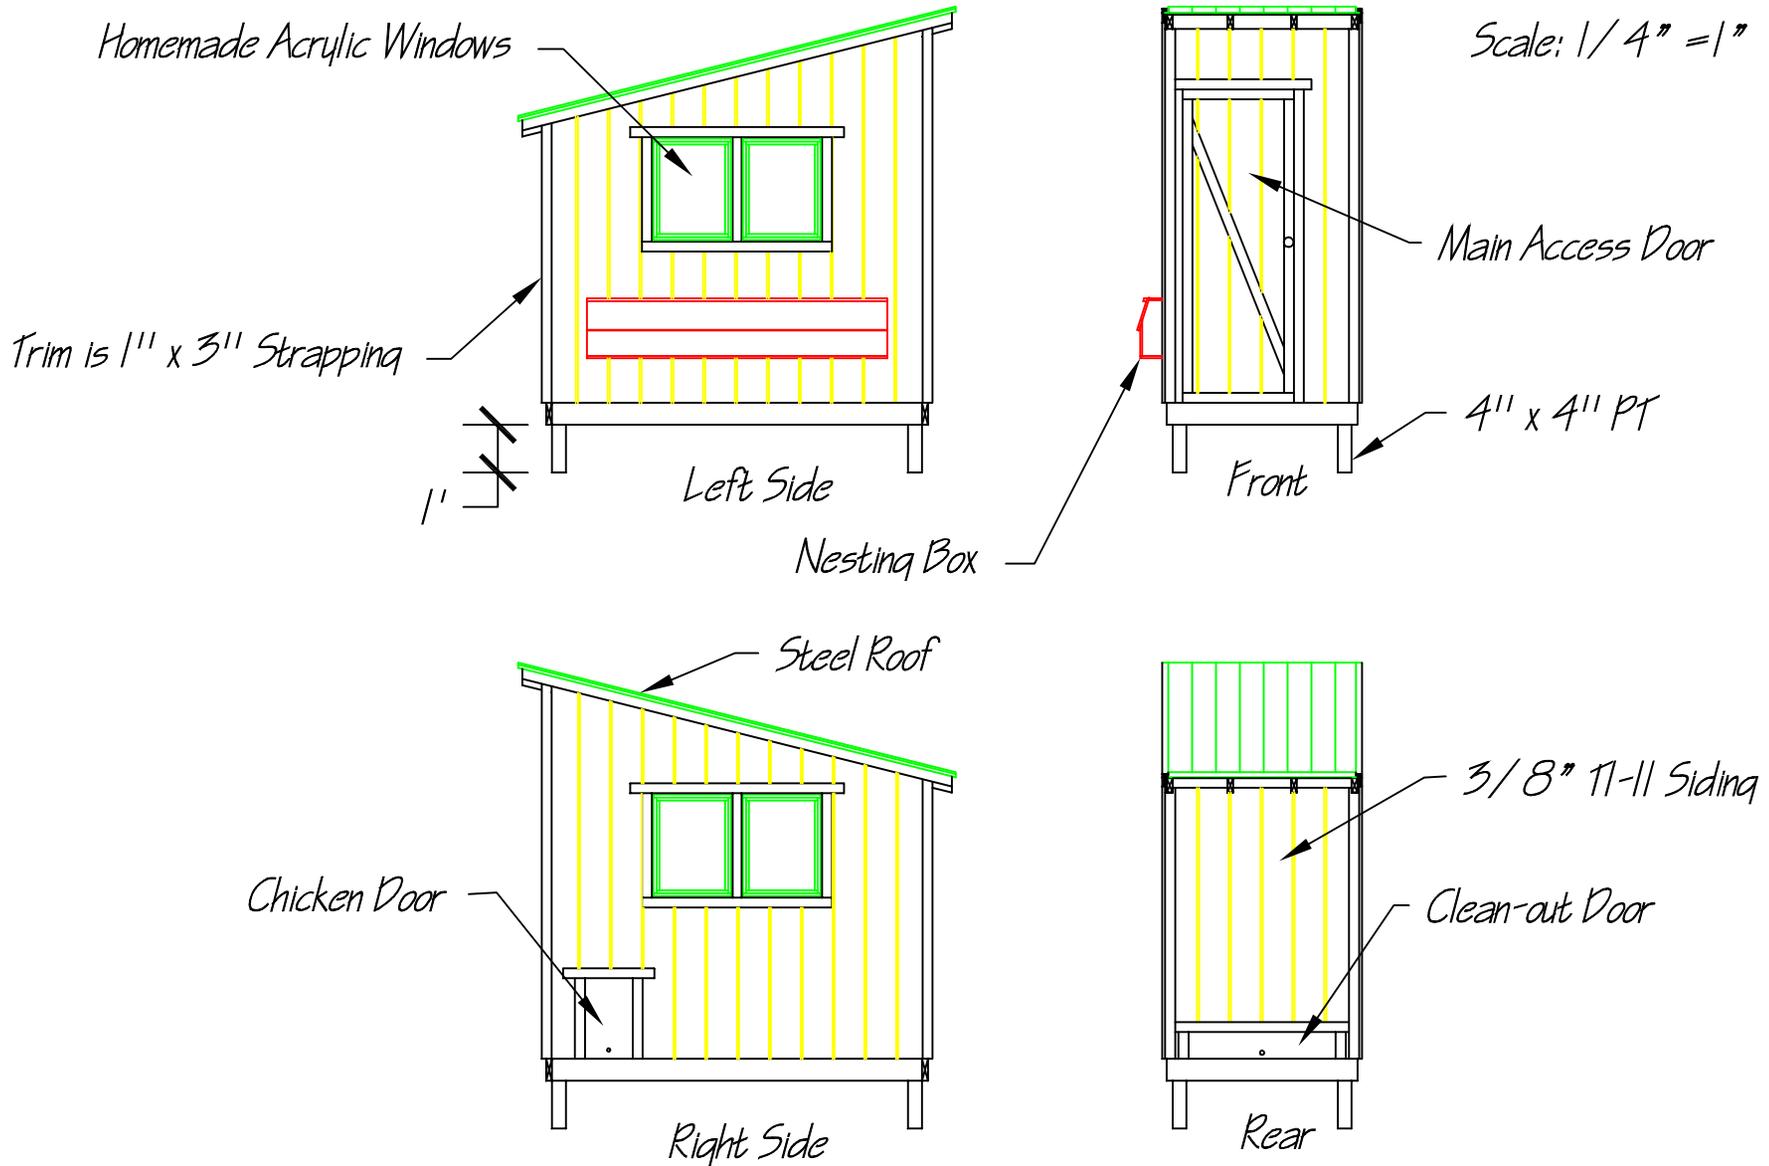


Designed by: Paul J. Bennett



Copyright 2011, Downeast Thunder Farm

# 4' x 8' Downeast Thunder Farm Chicken Coop

DWG B

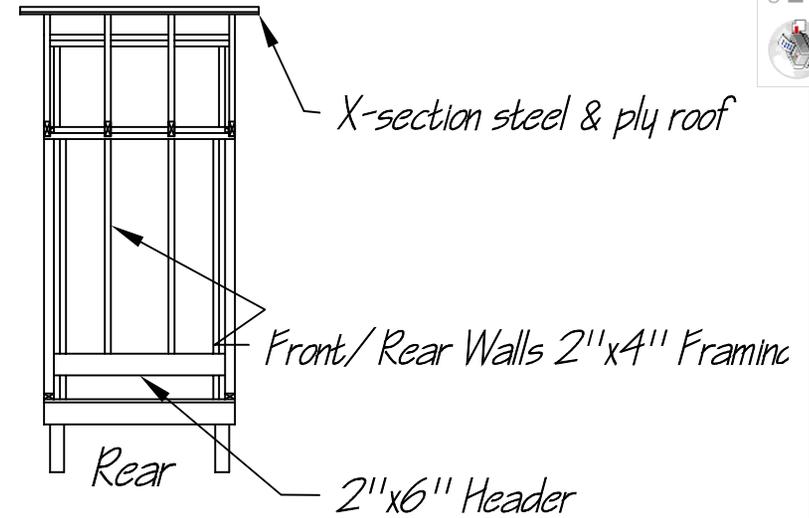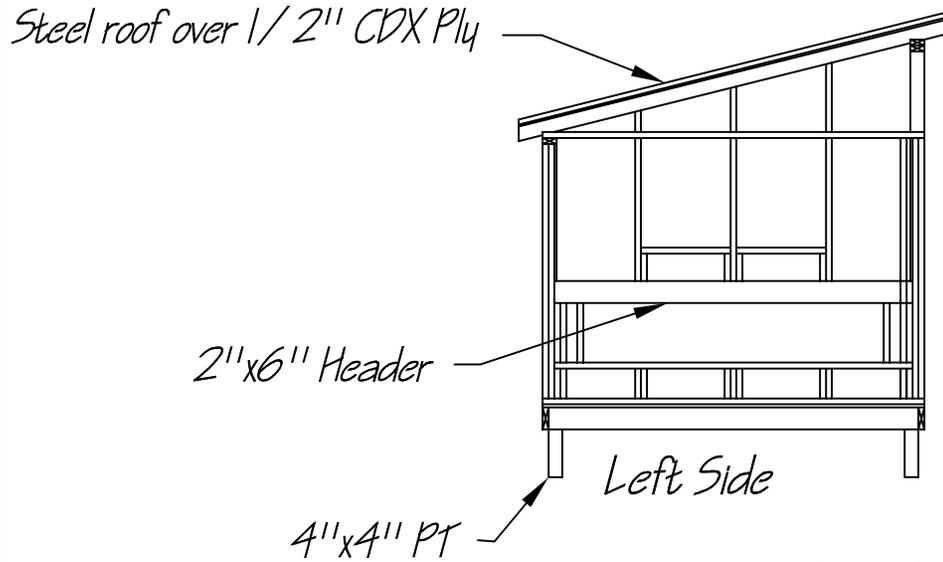

## Completed Framing Detail

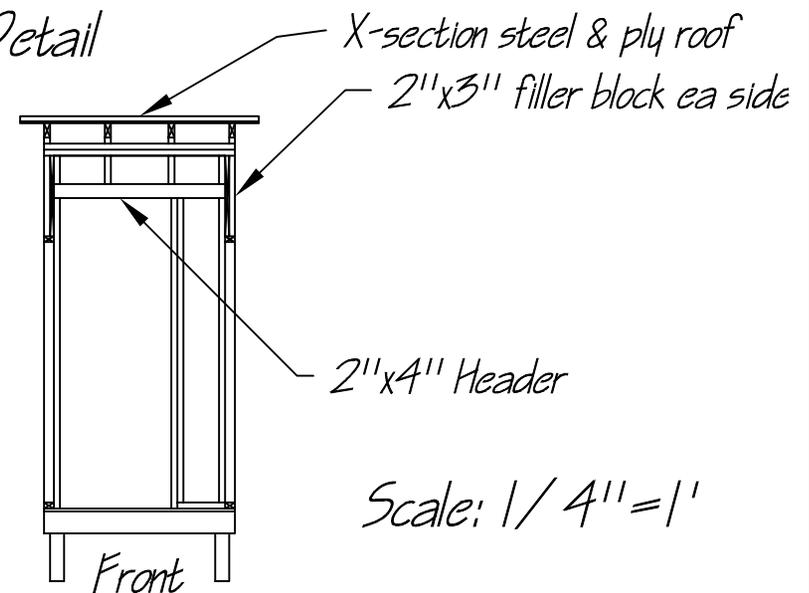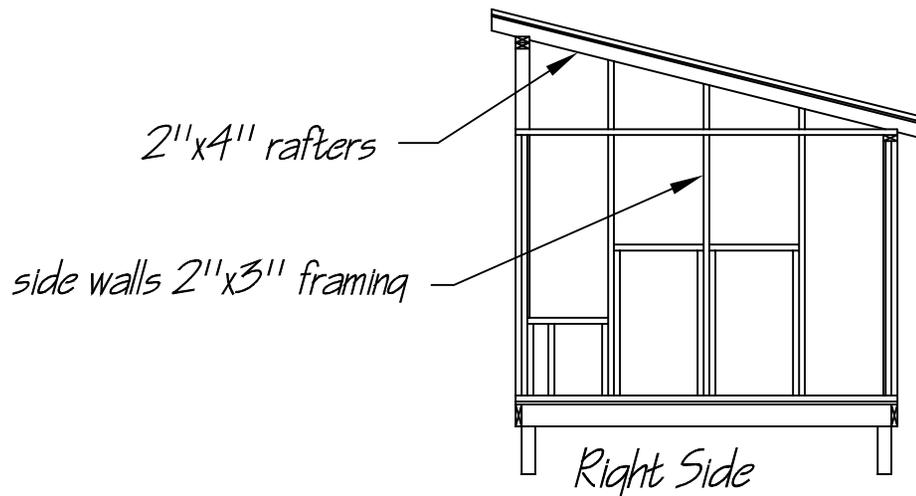

Scale: 1/4" = 1'


Designed by: Paul J. Bennett

Copyright 2011, Downeast Thunder Farm

# 4' x 8' Downeast Thunder Farm Chicken Coop

## DWG C

Scale: 1/2" = 1'

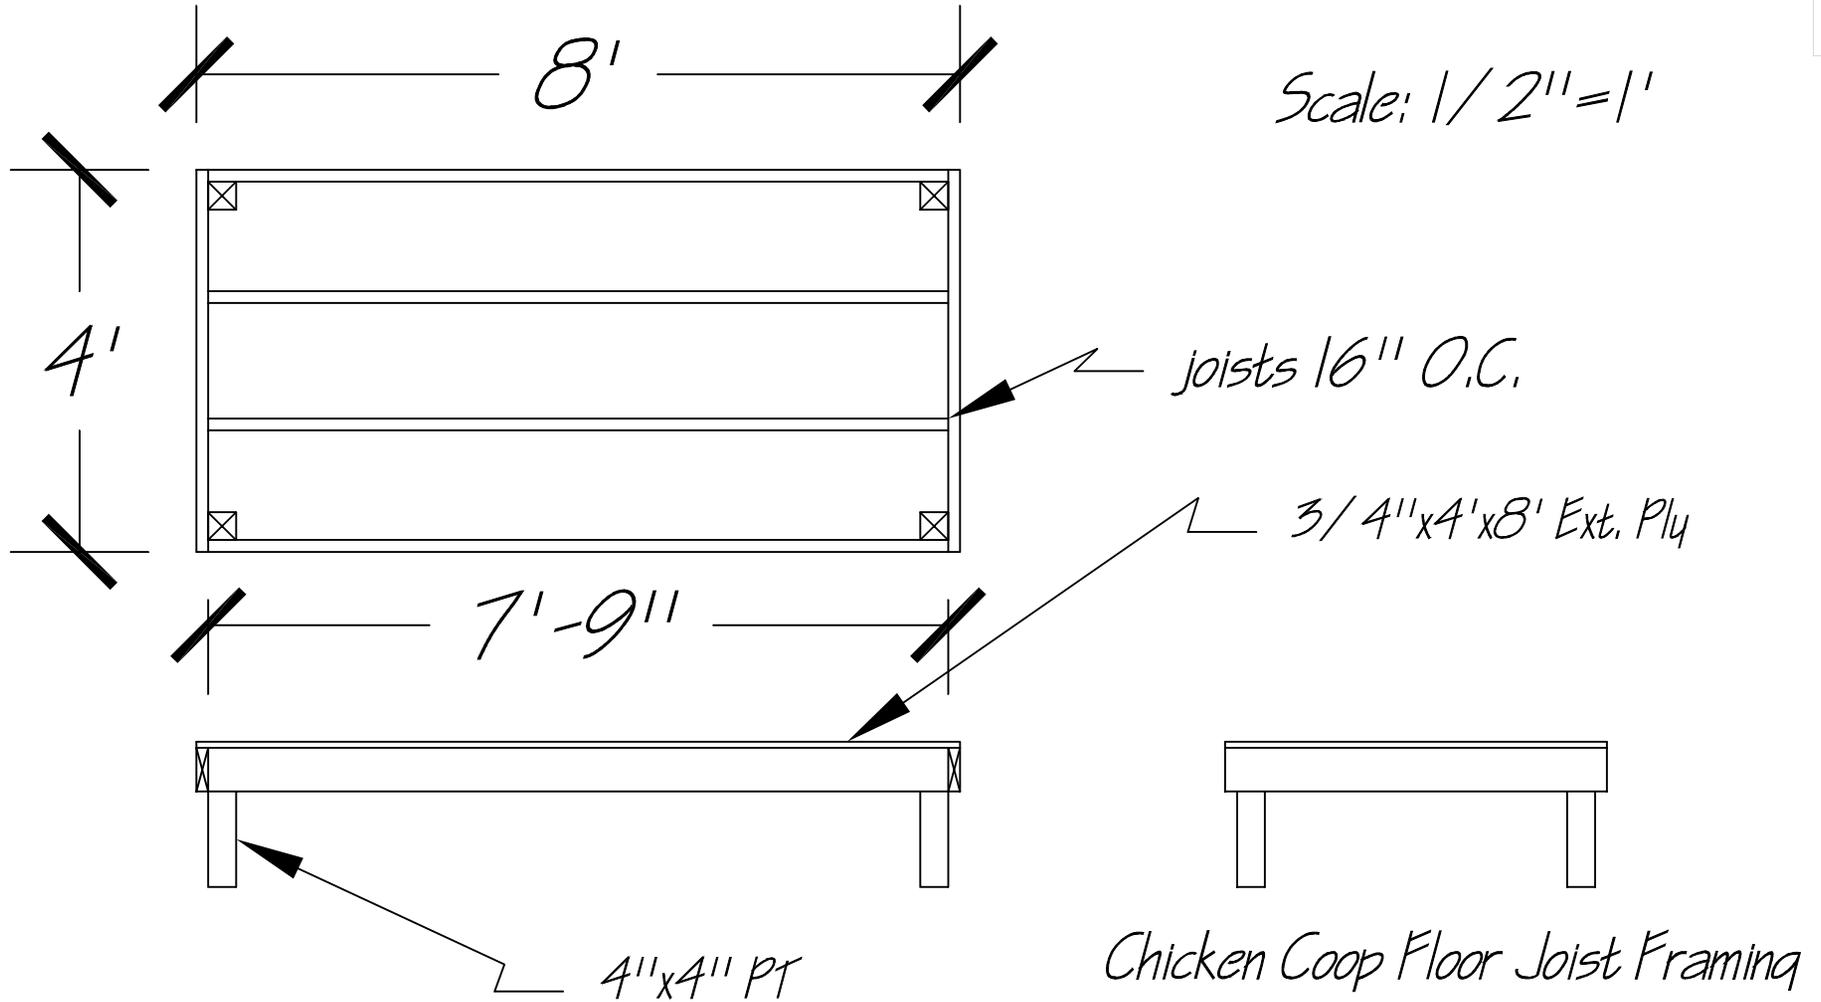


Designed by: Paul J. Bennett

Copyright 2011, Downeast Thunder Farm

# 4' x 8' Downeast Thunder Farm Chicken Coop

Scale:  $3/4'' = 1'$

DWG D

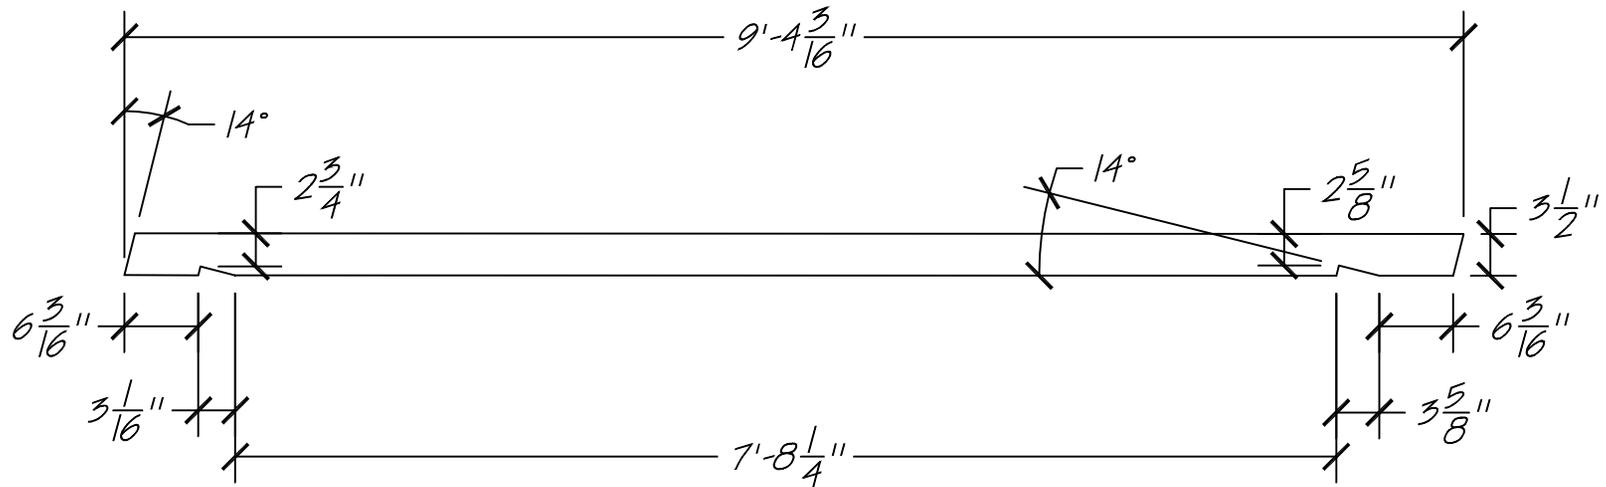


Chicken Coop Rafters - 4 Required

Designed by: Paul J. Bennett

Copyright 2011, Downeast Thunder Farm

# 4' x 8' Downeast Thunder Farm Chicken Coop

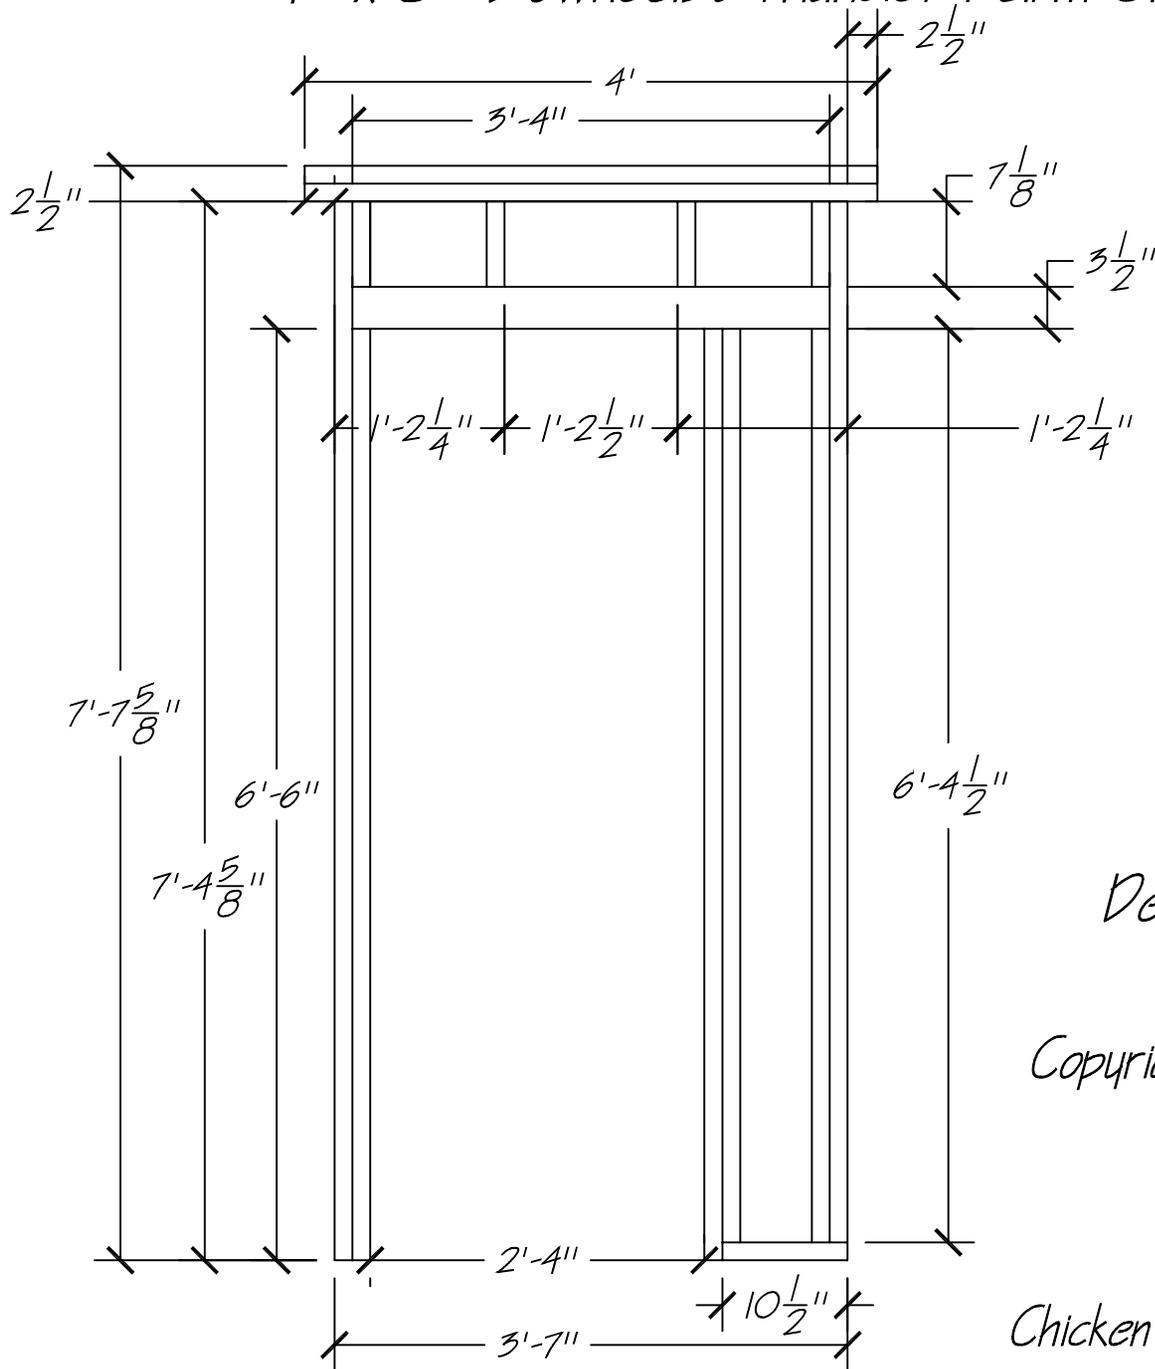

DWG E


Scale: 3/4" = 1'

Designed by: Paul J. Bennett

Copyright 2011, Downeast Thunder Farm

Chicken Coop Front End Framing

# 4' x 8' Downeast Thunder Farm Chicken Coop

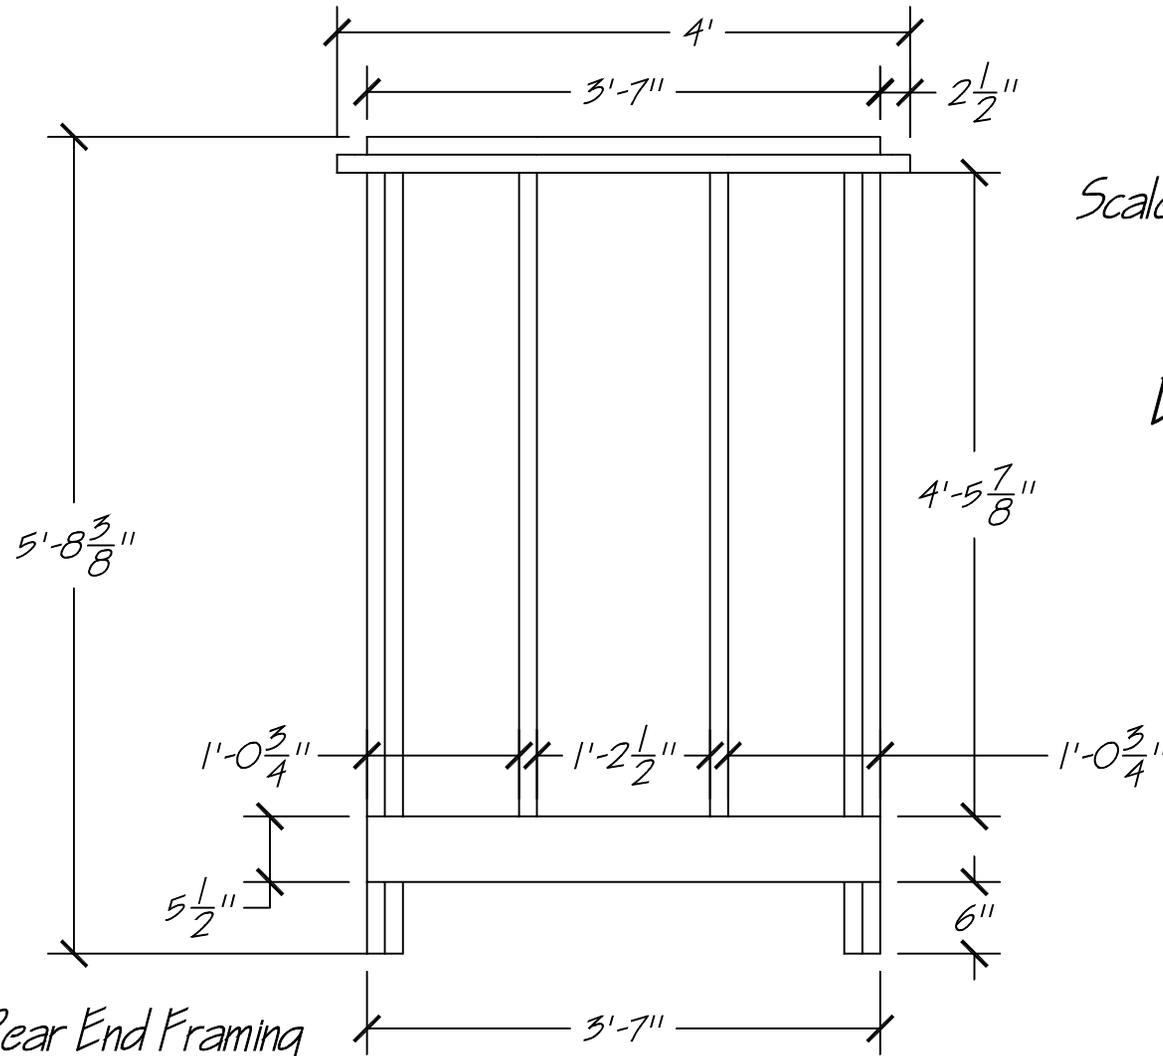


Designed by: Paul J. Bennett

Copyright 2011, Downeast Thunder Farm

# 4' x 8' Downeast Thunder Farm Chicken Coop

Scale:  $3/4'' = 1'$

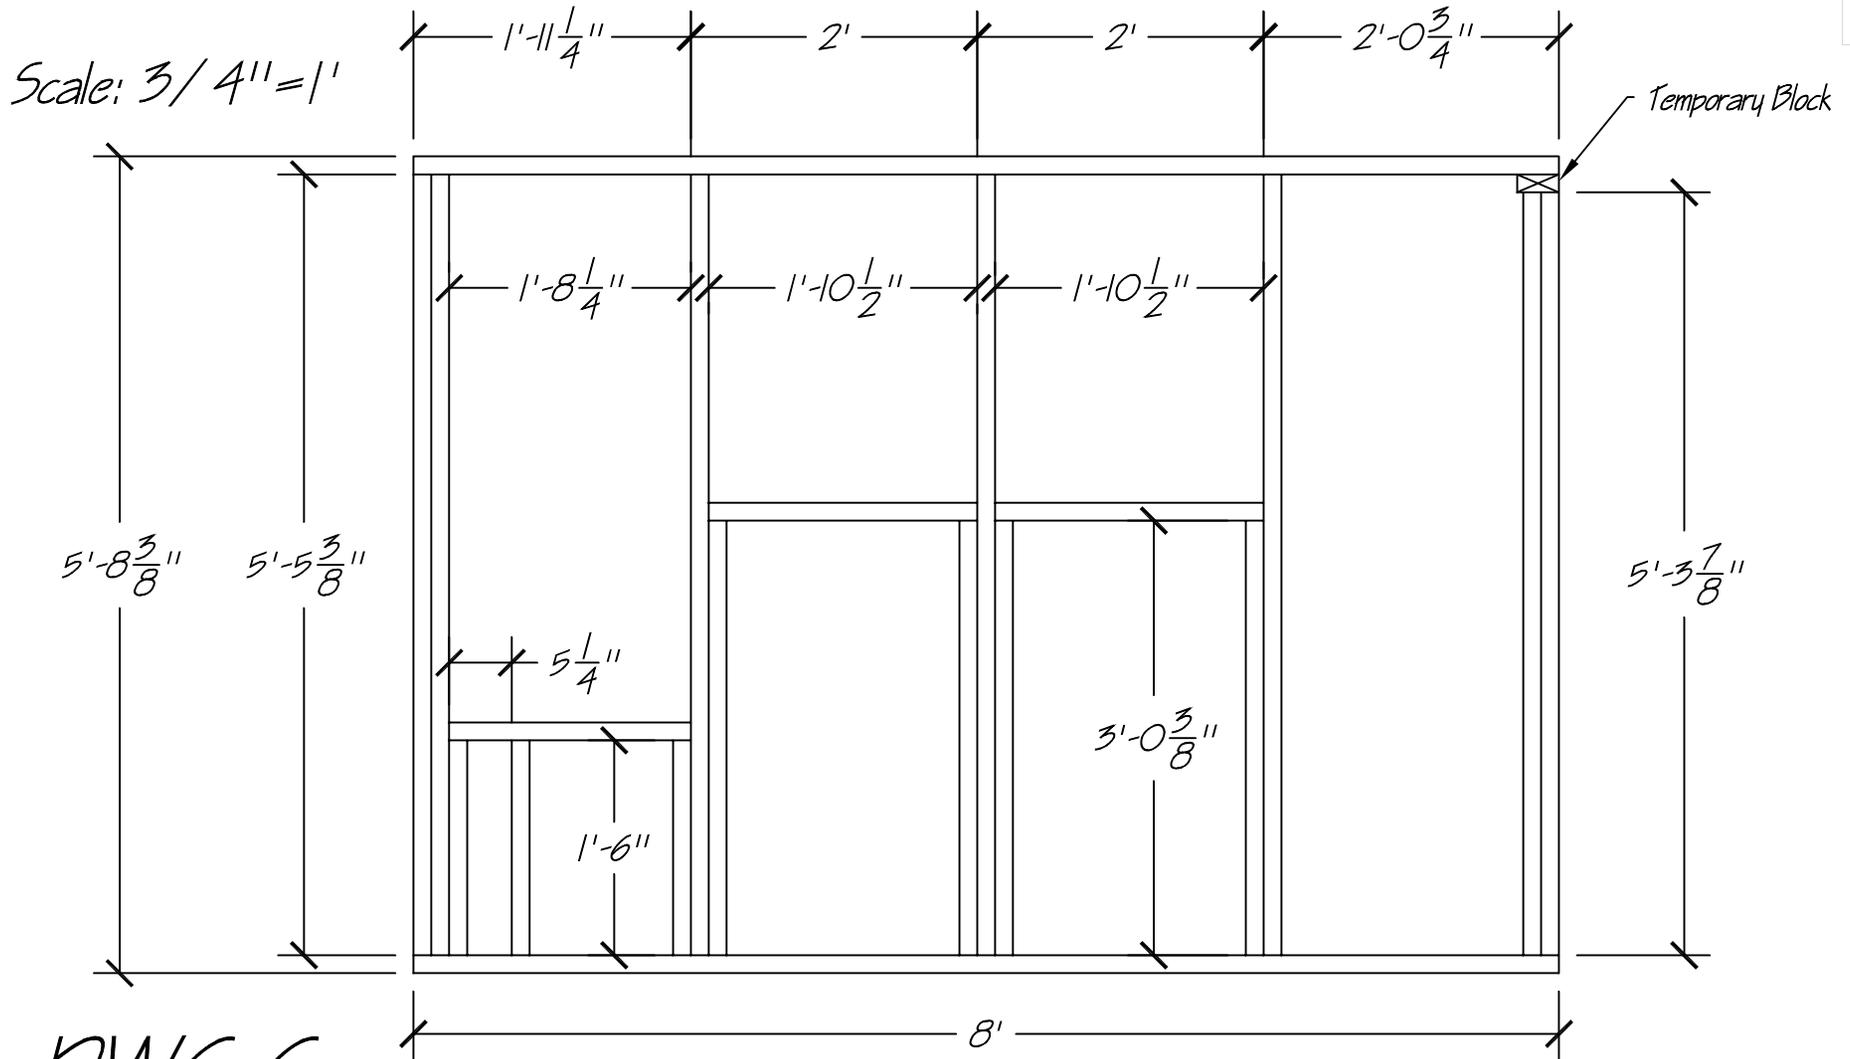


DWG G

Chicken Coop Right Side Framing

Designed by: Paul J. Bennett

Copyright 2011, Downeast Thunder Farm

# 4' x 8' Downeast Thunder Farm Chicken Coop

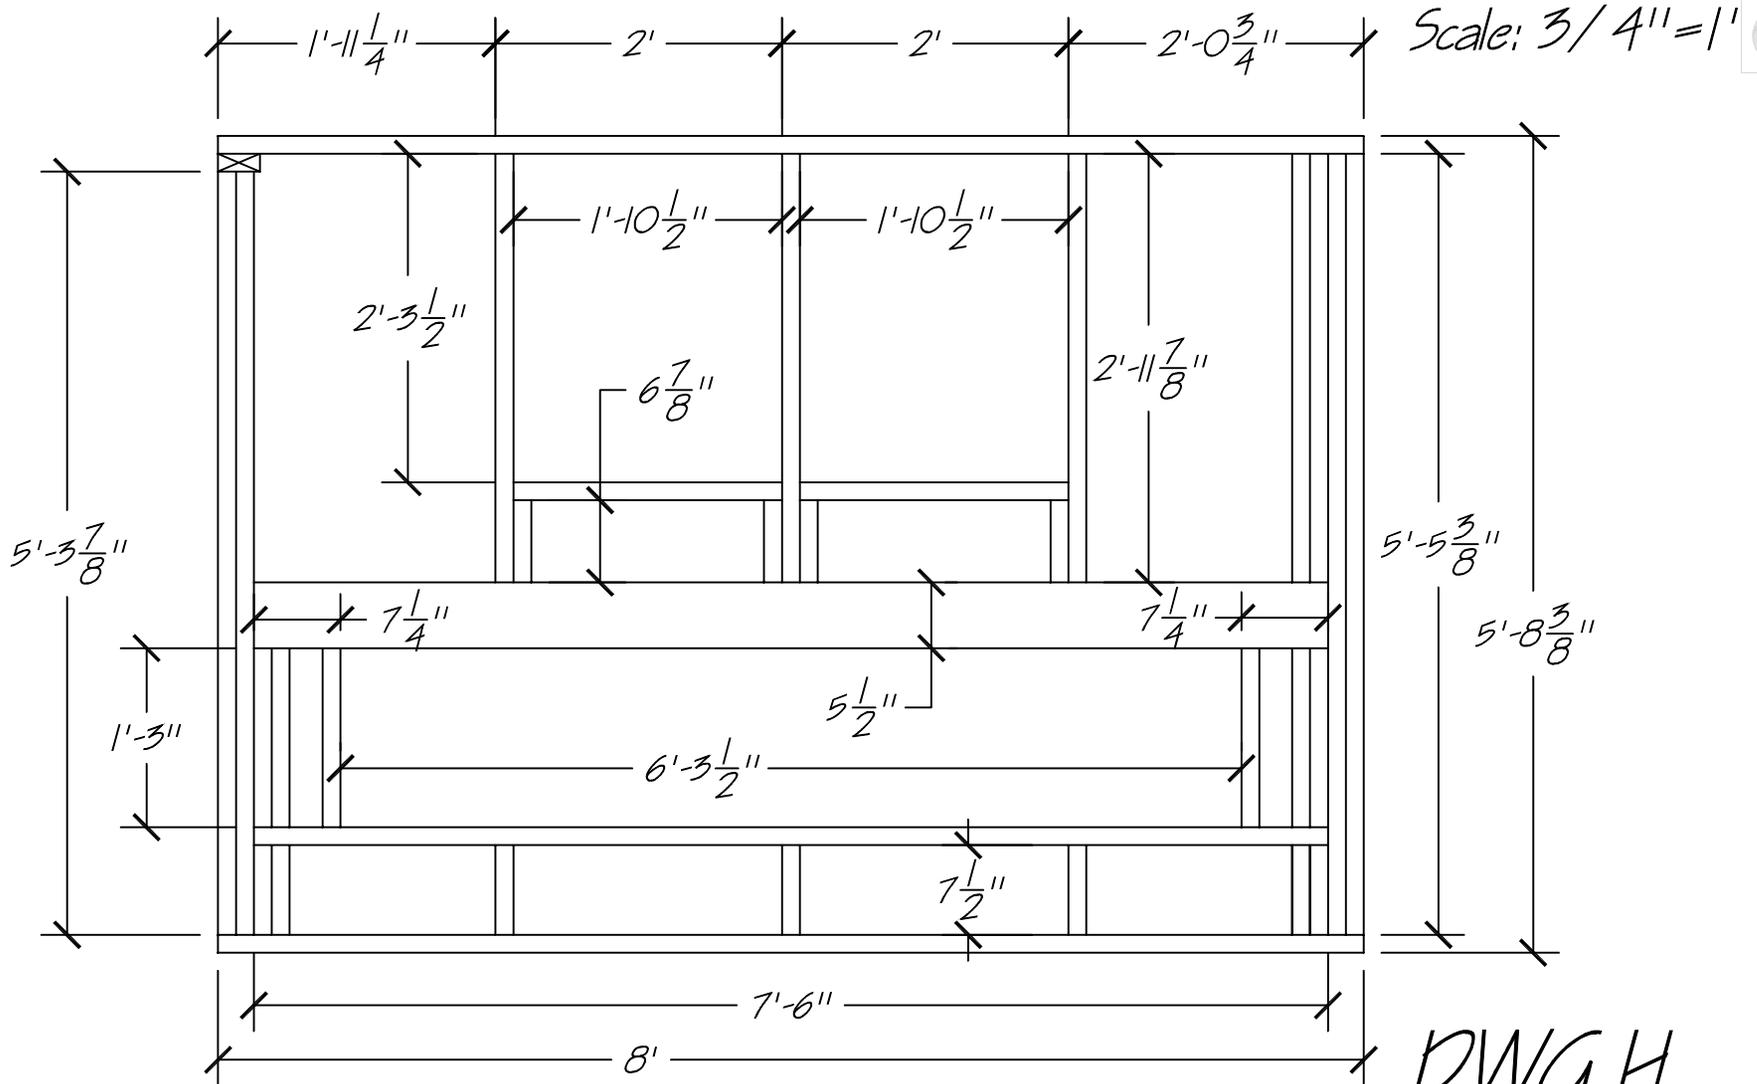

Chicken Coop Left Side Framing

DWG H

Designed by: Paul J. Bennett

Copyright 2011, Downeast Thunder Farm