


High Wind & High Snow Load Greenhouse For Downeast Thunder Farm

Designed by: Paul J. Bennett (C) 2014-2017

Downeast Thunder Creations, Milbridge, Maine

<http://www.downeastthunder.com>

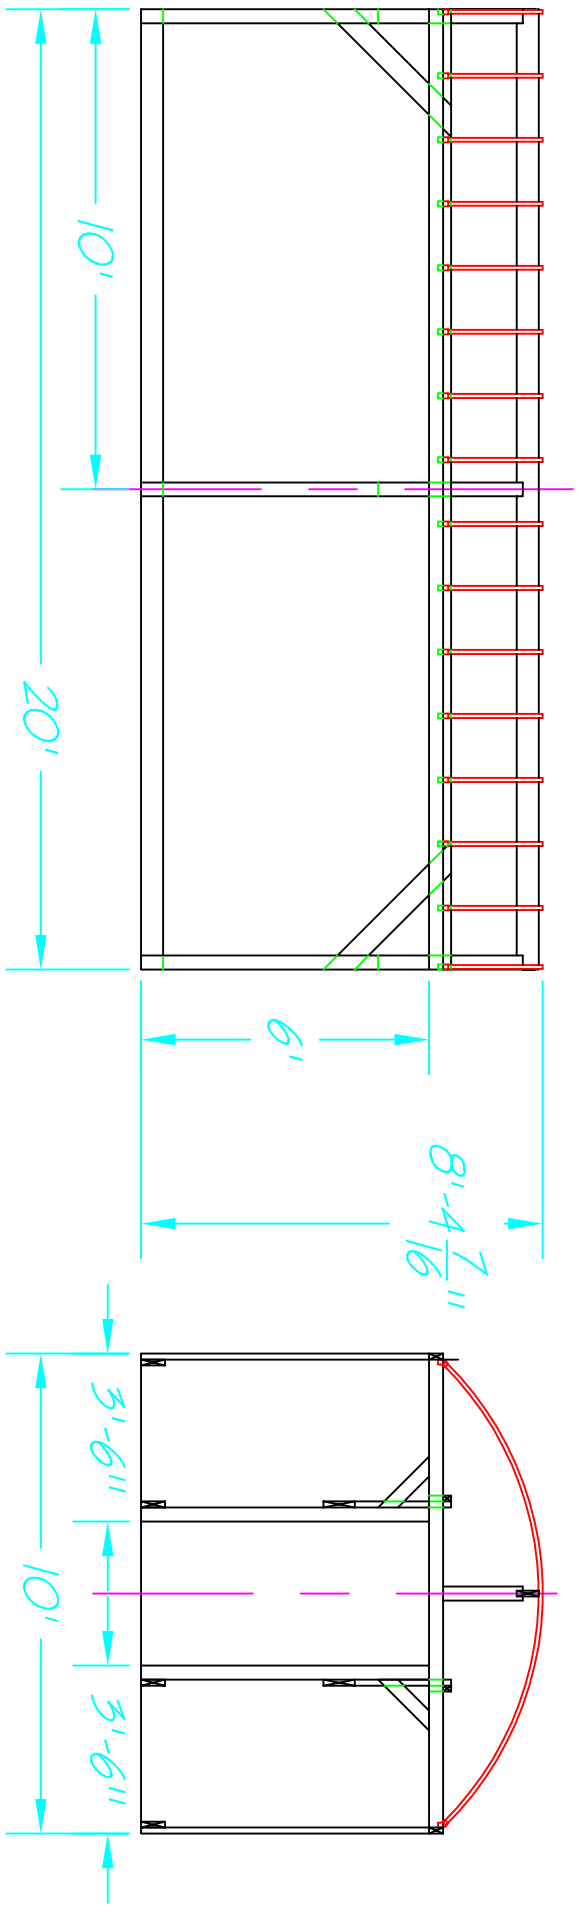

Scale: 1/4" = 1'